


GARAGE WALL SECTION

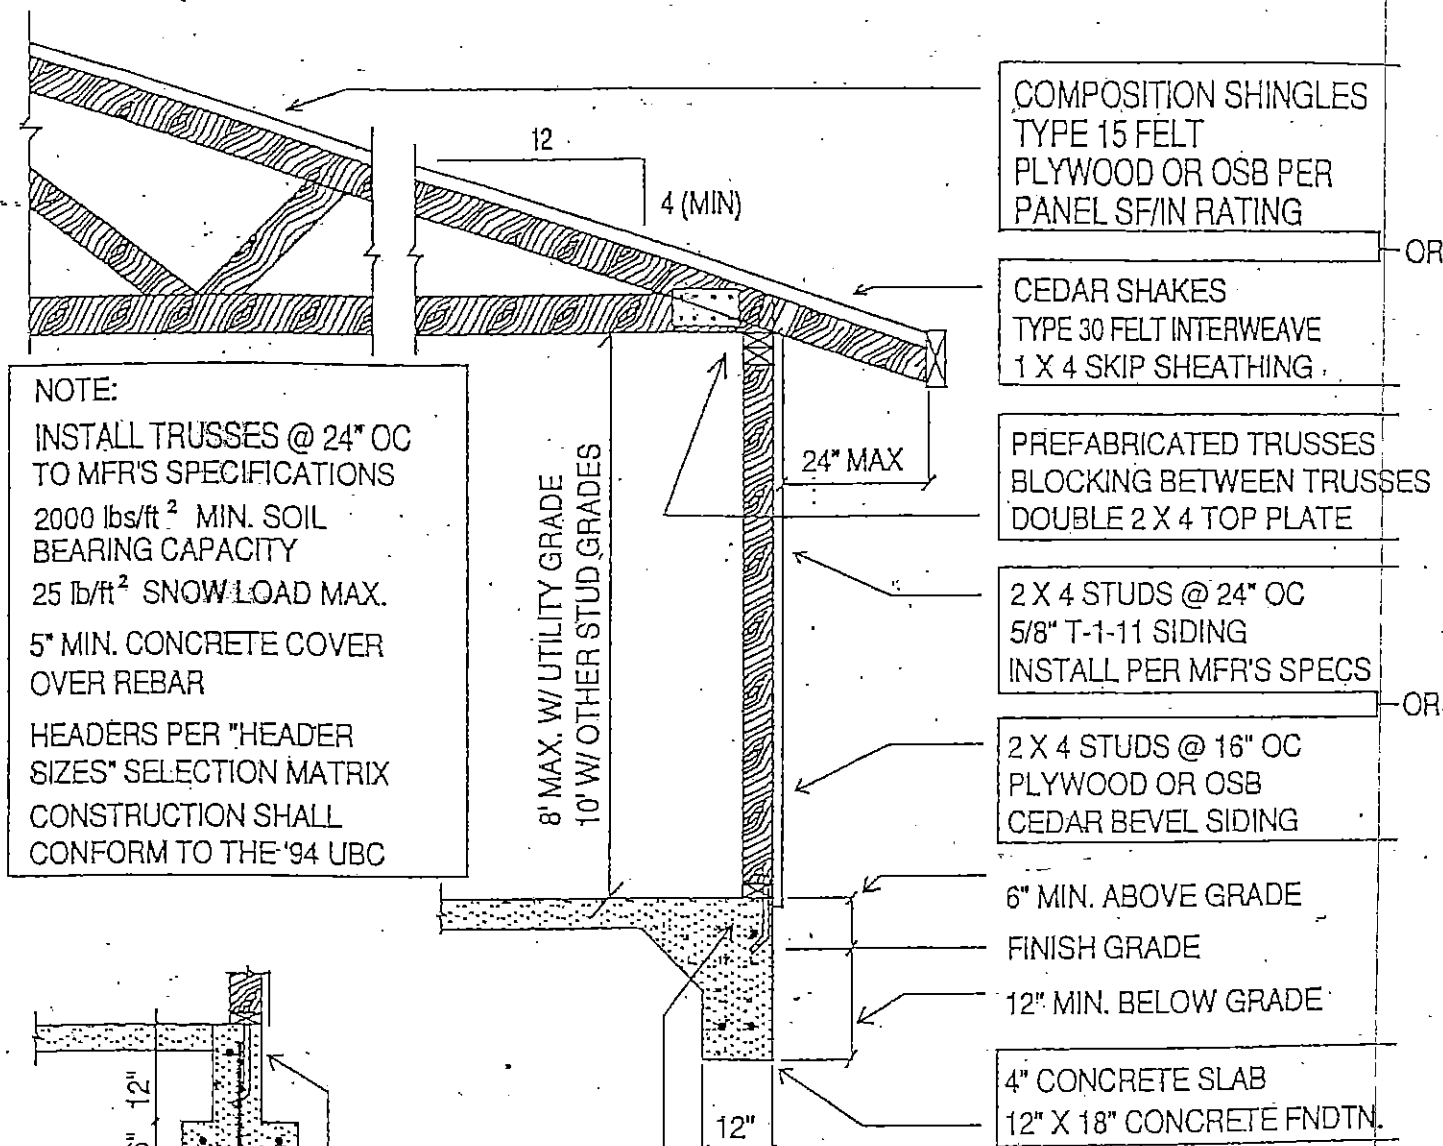

4" CONC. SLAB
6" CONC. WALL
12" X 6" CONC. FTG


**BUILDING PERMIT
REQUIRED
FILL IN DIM. WHERE
()**

HEADER-SIZES - Beam Size in nominal inches - Minimum Species & Grade: HF#2


SPAN OF TRUSS ABOVE OPENING (BUILDING WIDTH)

	8'	10'	12'	14'	16'	18'	20'	22'	24'
DOOR OR WINDOW OPENING	4'	4' x 4	4' x 4	4' x 4	4' x 4	4' x 6	4' x 6	4' x 6	4' x 6
	6'	4' x 6	4' x 6	4' x 6	4' x 6	4' x 6	4' x 8	4' x 8	4' x 8
	8'	4' x 6	4' x 8	4' x 8	4' x 8	4' x 8	4' x 10	4' x 10	4' x 10
	10'	4' x 8	4' x 10	4' x 10	4' x 10	4' x 10	4' x 10	4' x 10	4' x 10
	12'	4' x 10	4' x 10	4' x 10	4' x 10	4' x 10	4' x 10	4' x 12	4' x 12
	14'	4' x 10	4' x 10	4' x 12	4' x 12	4' x 12	4' x 14	4x16/6x14	4x16/6x14
	16'	4' x 10	4' x 12	4' x 14	4x16/6x14	4x16/6x14	4x16/6x14	6 X 14	6 X 14


FOUNDATION PLAN

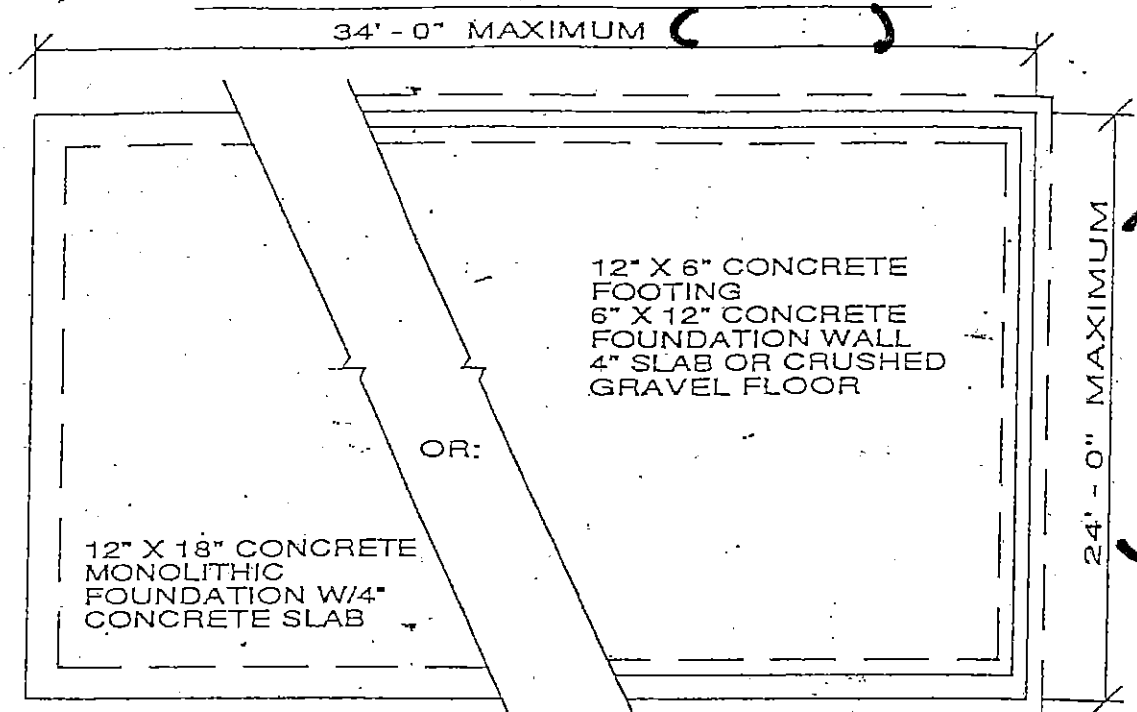

FLOOR PLAN

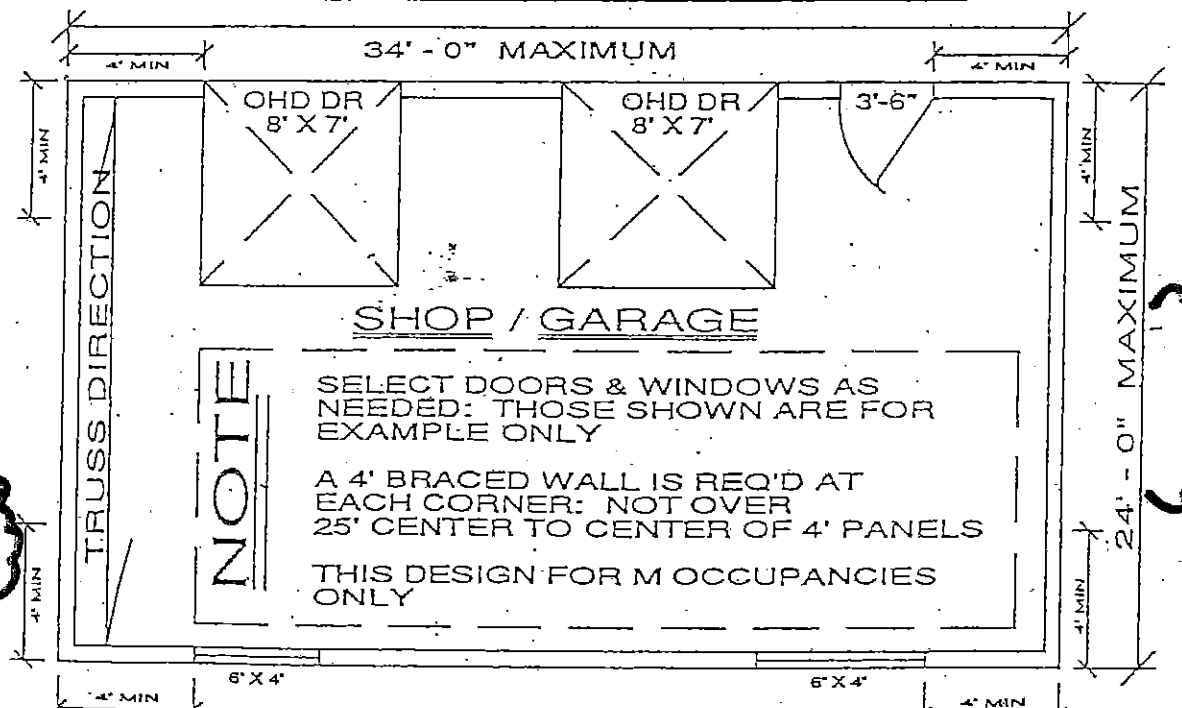

ELEVATIONS

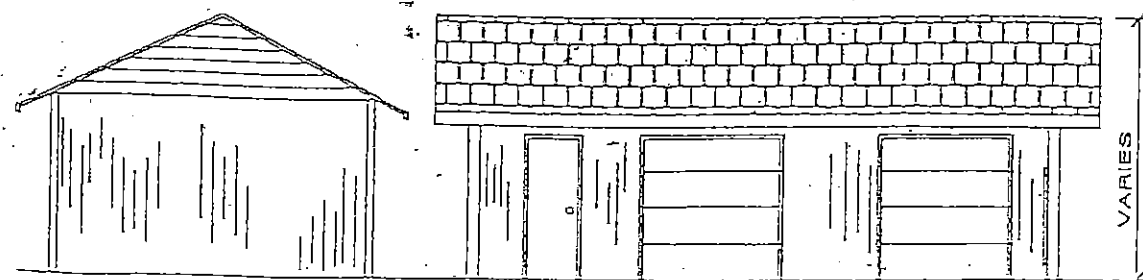

COUNTY PLANNING AND DEVELOPMENT SERVICES
GARAGE / SHOP - 1000ft² MAXIMUM

THIS PLAN PROVIDED FREE OF CHARGE FOR THE PURPOSE OF CONSTRUCTING A SINGLE NON-COMMERCIAL GARAGE OR SHOP. PLAN IS NOT TO BE SOLD OR REPRODUCED.